
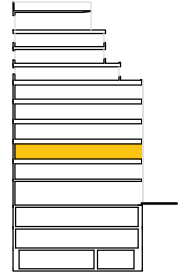


Planta 2ª
945,50m²

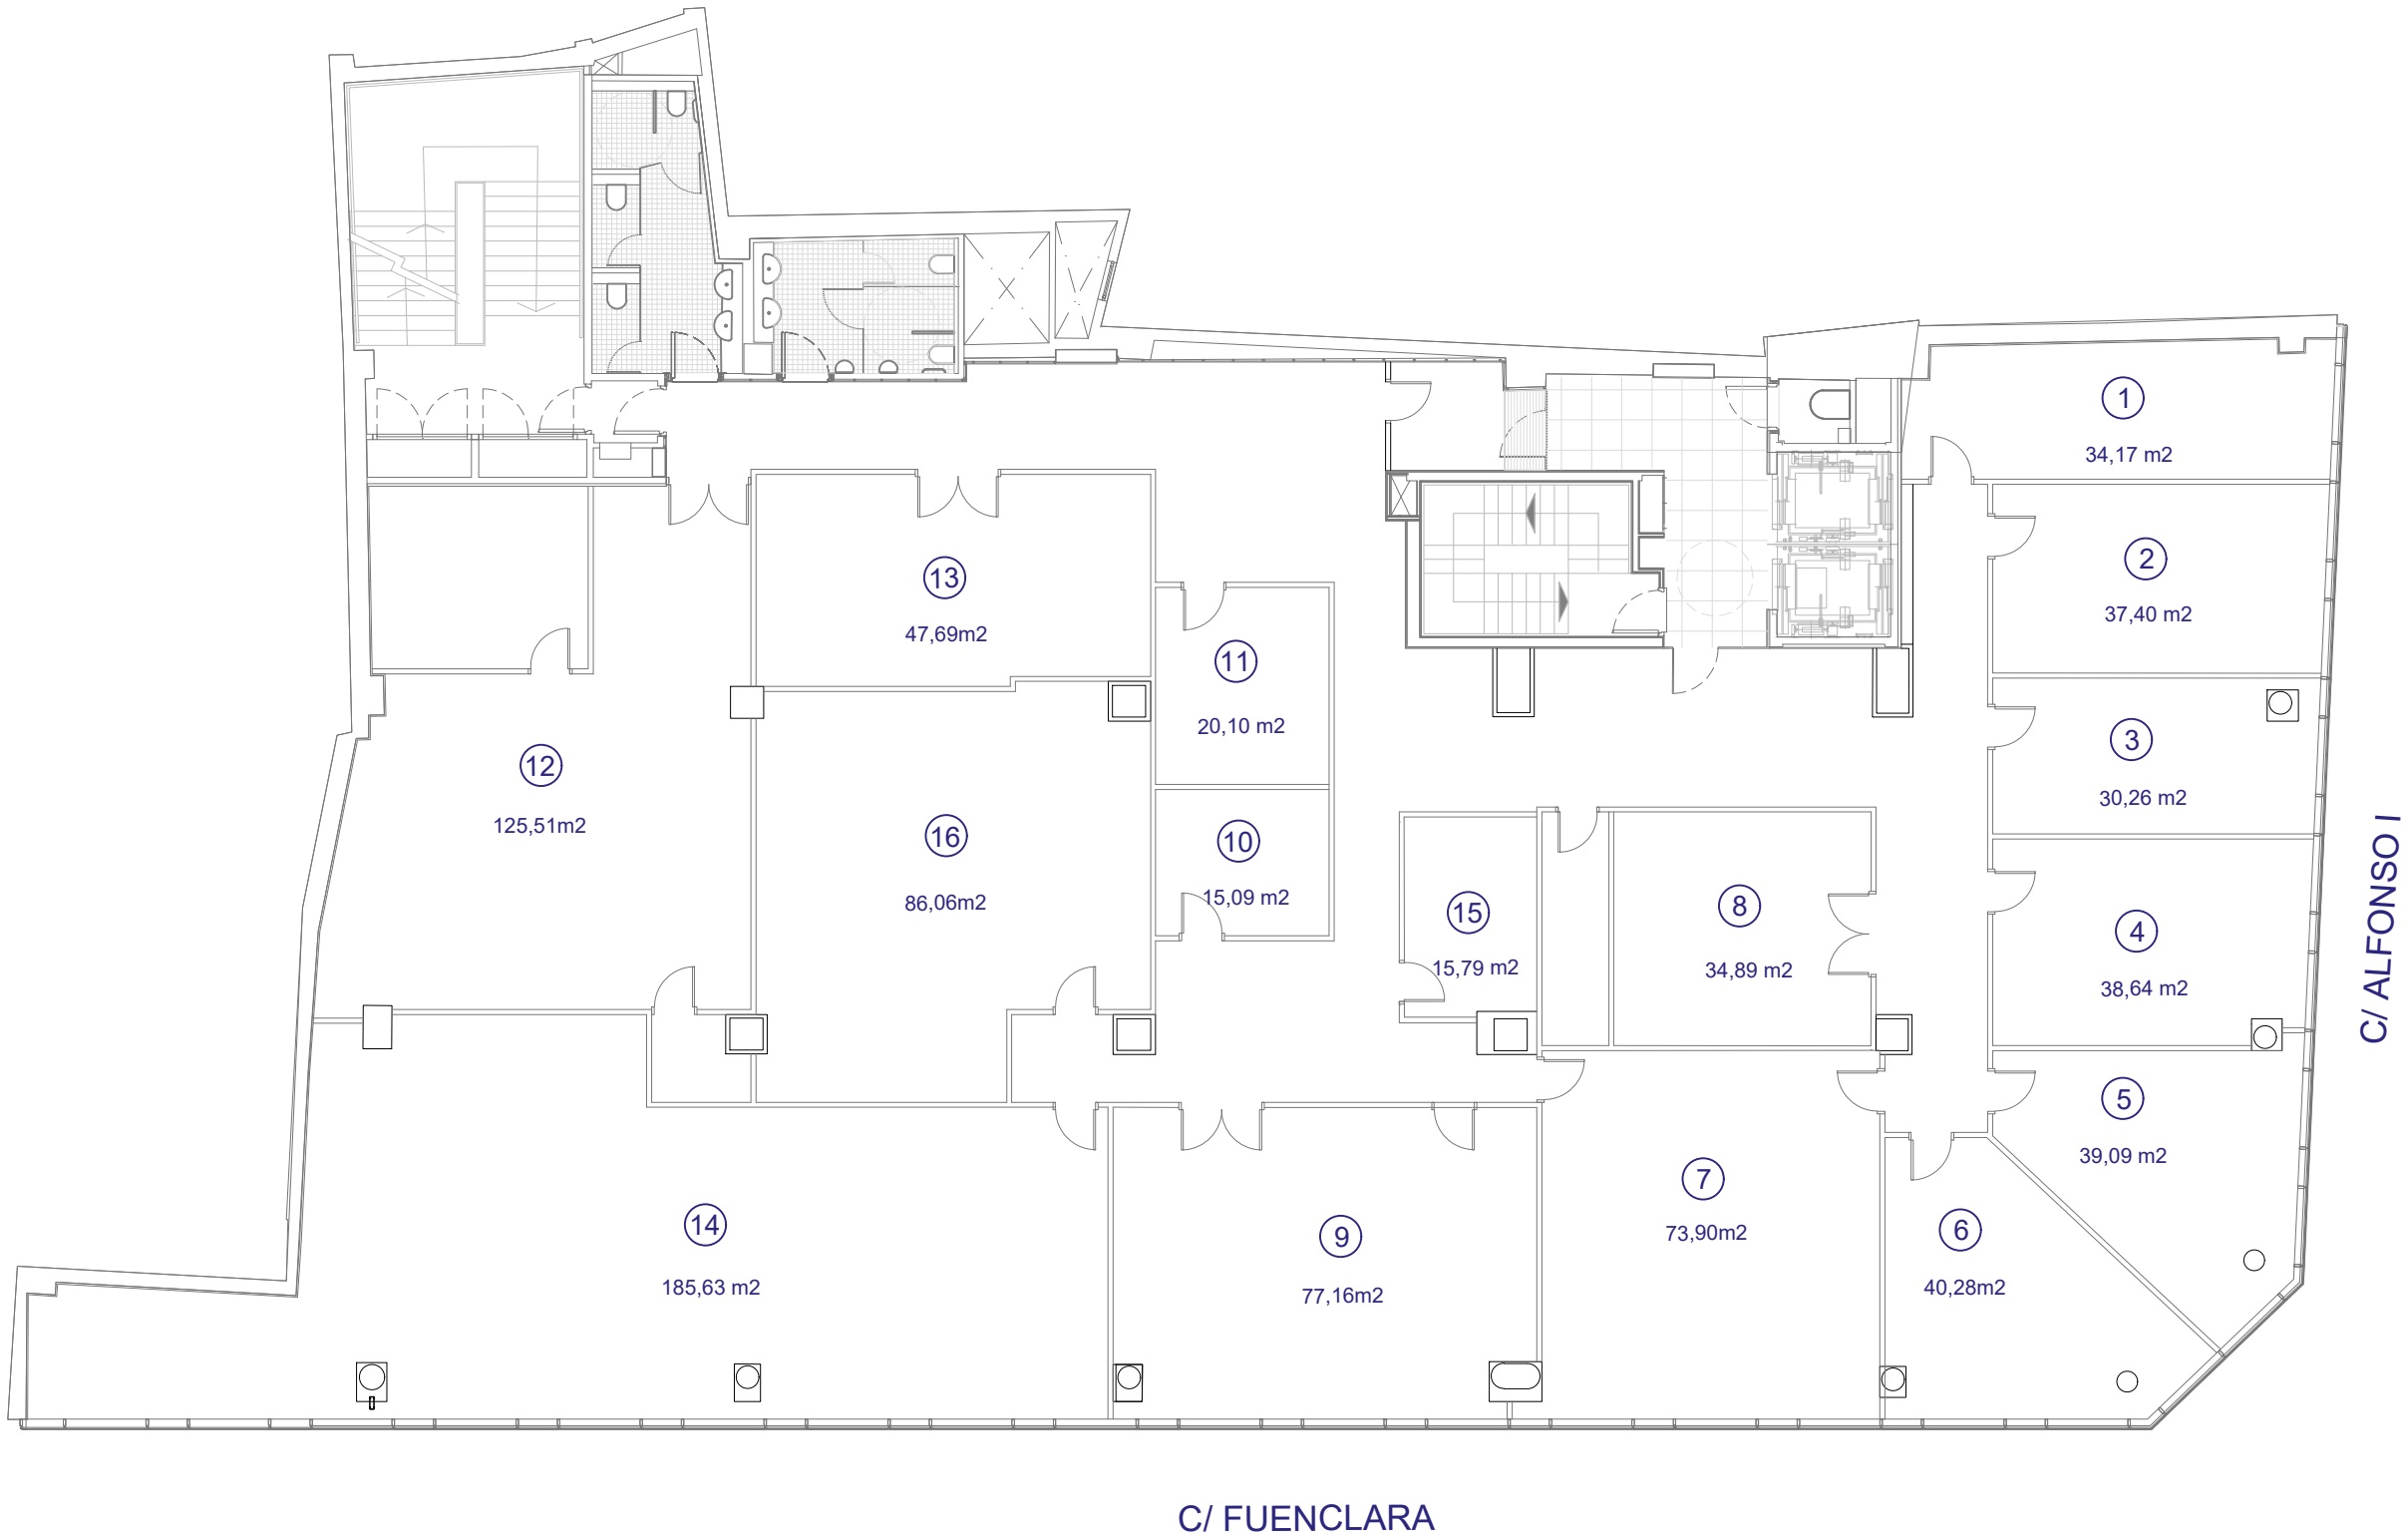

Escala 1:150